

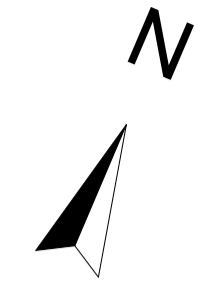



Disclaimer
 This drawing is to be read in conjunction with all related drawings. Do not scale from this drawing. All dimensions must be checked and verified on site before commencing any work or producing shop drawings. This drawing is copyright and remains the property of Concertus Design and Property Consultants

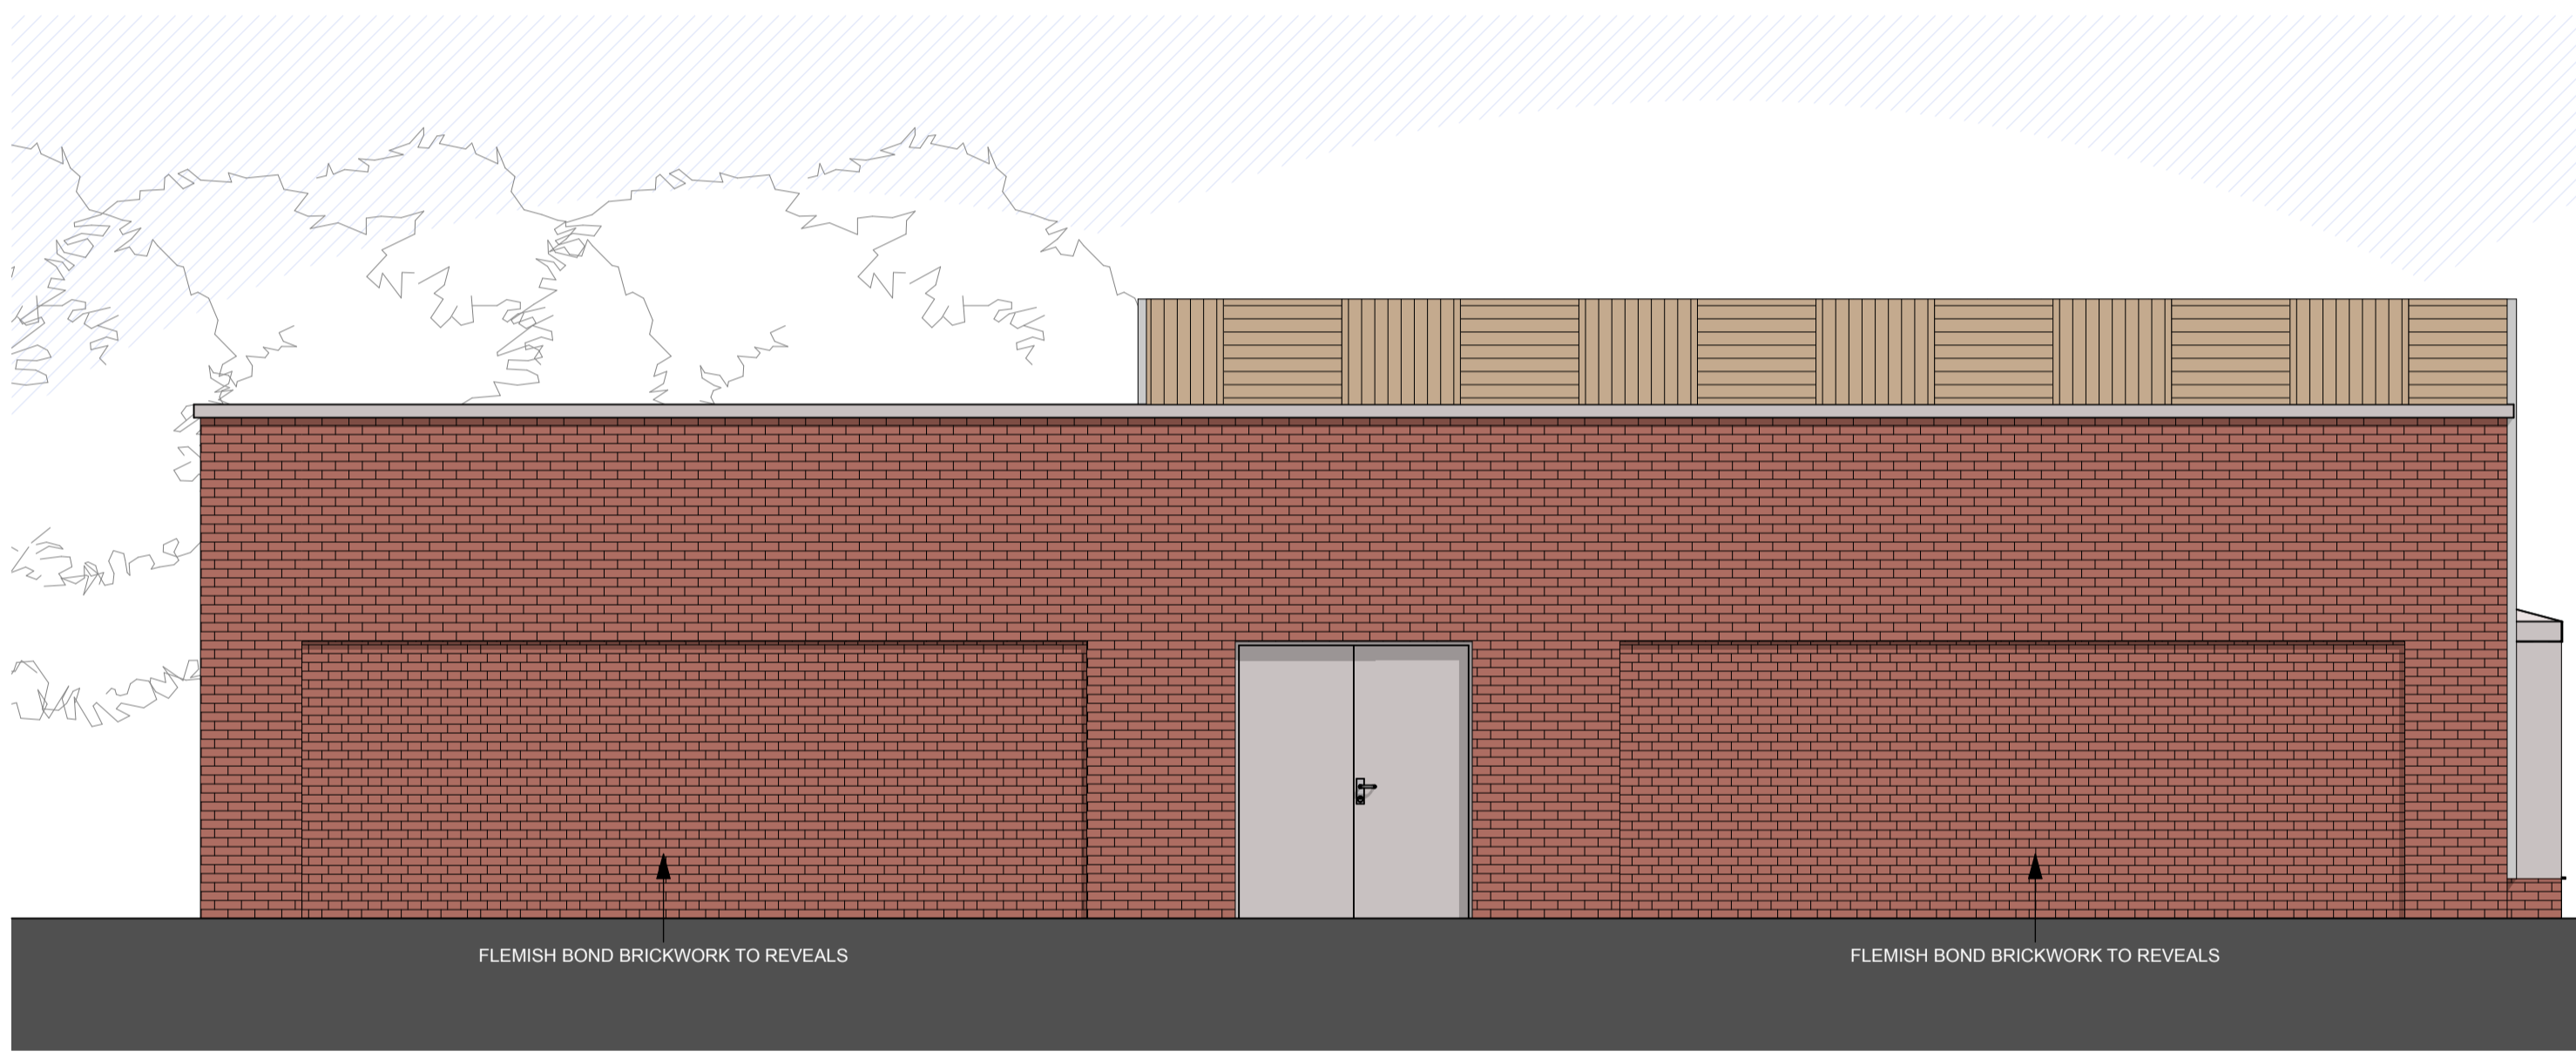

NORTH ELEVATION E01

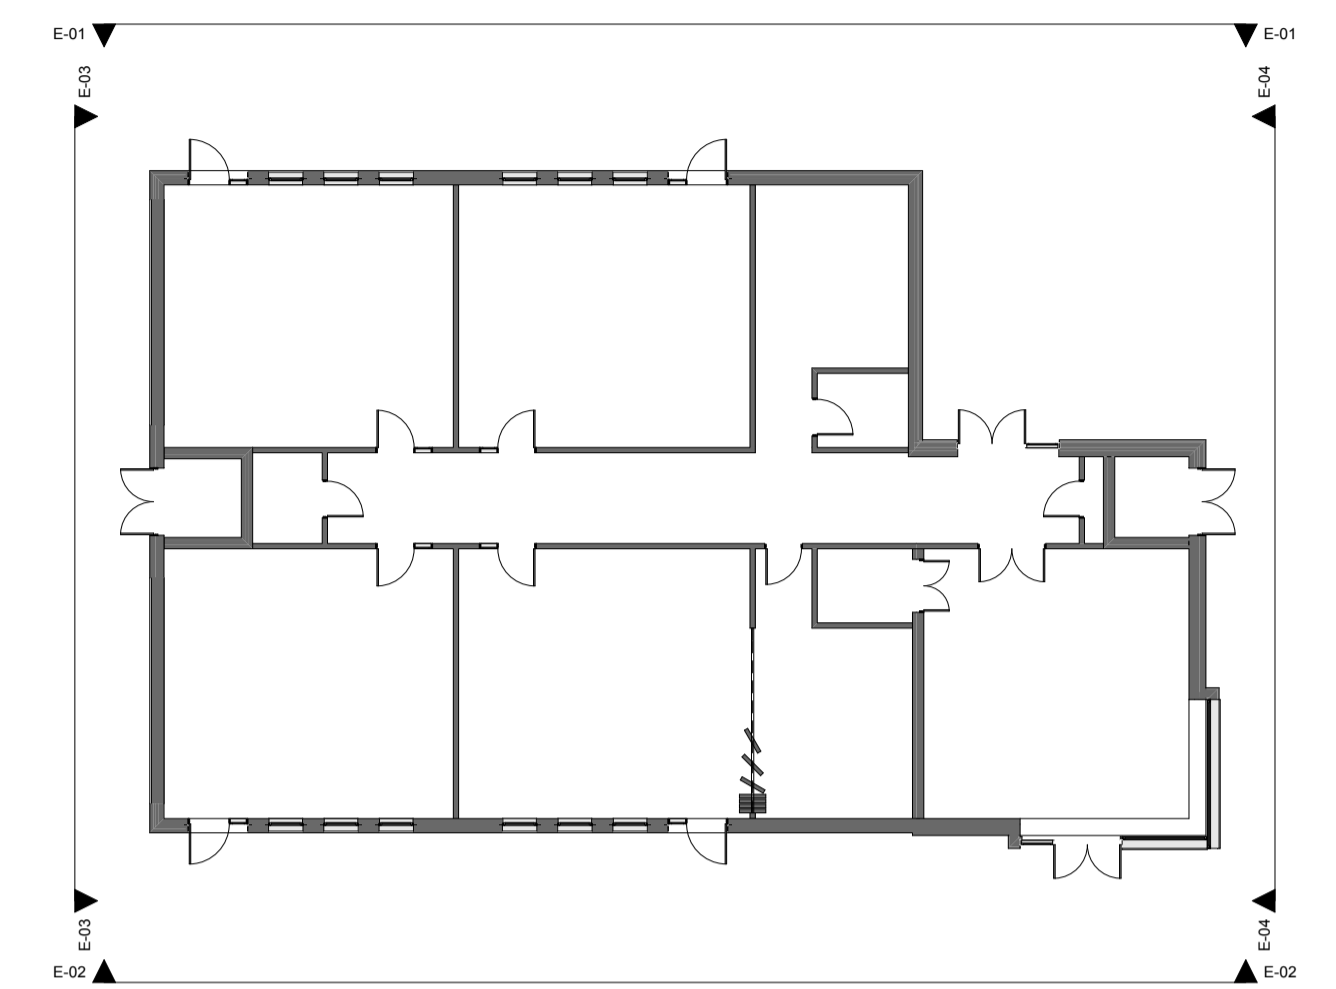

WEST ELEVATION E03

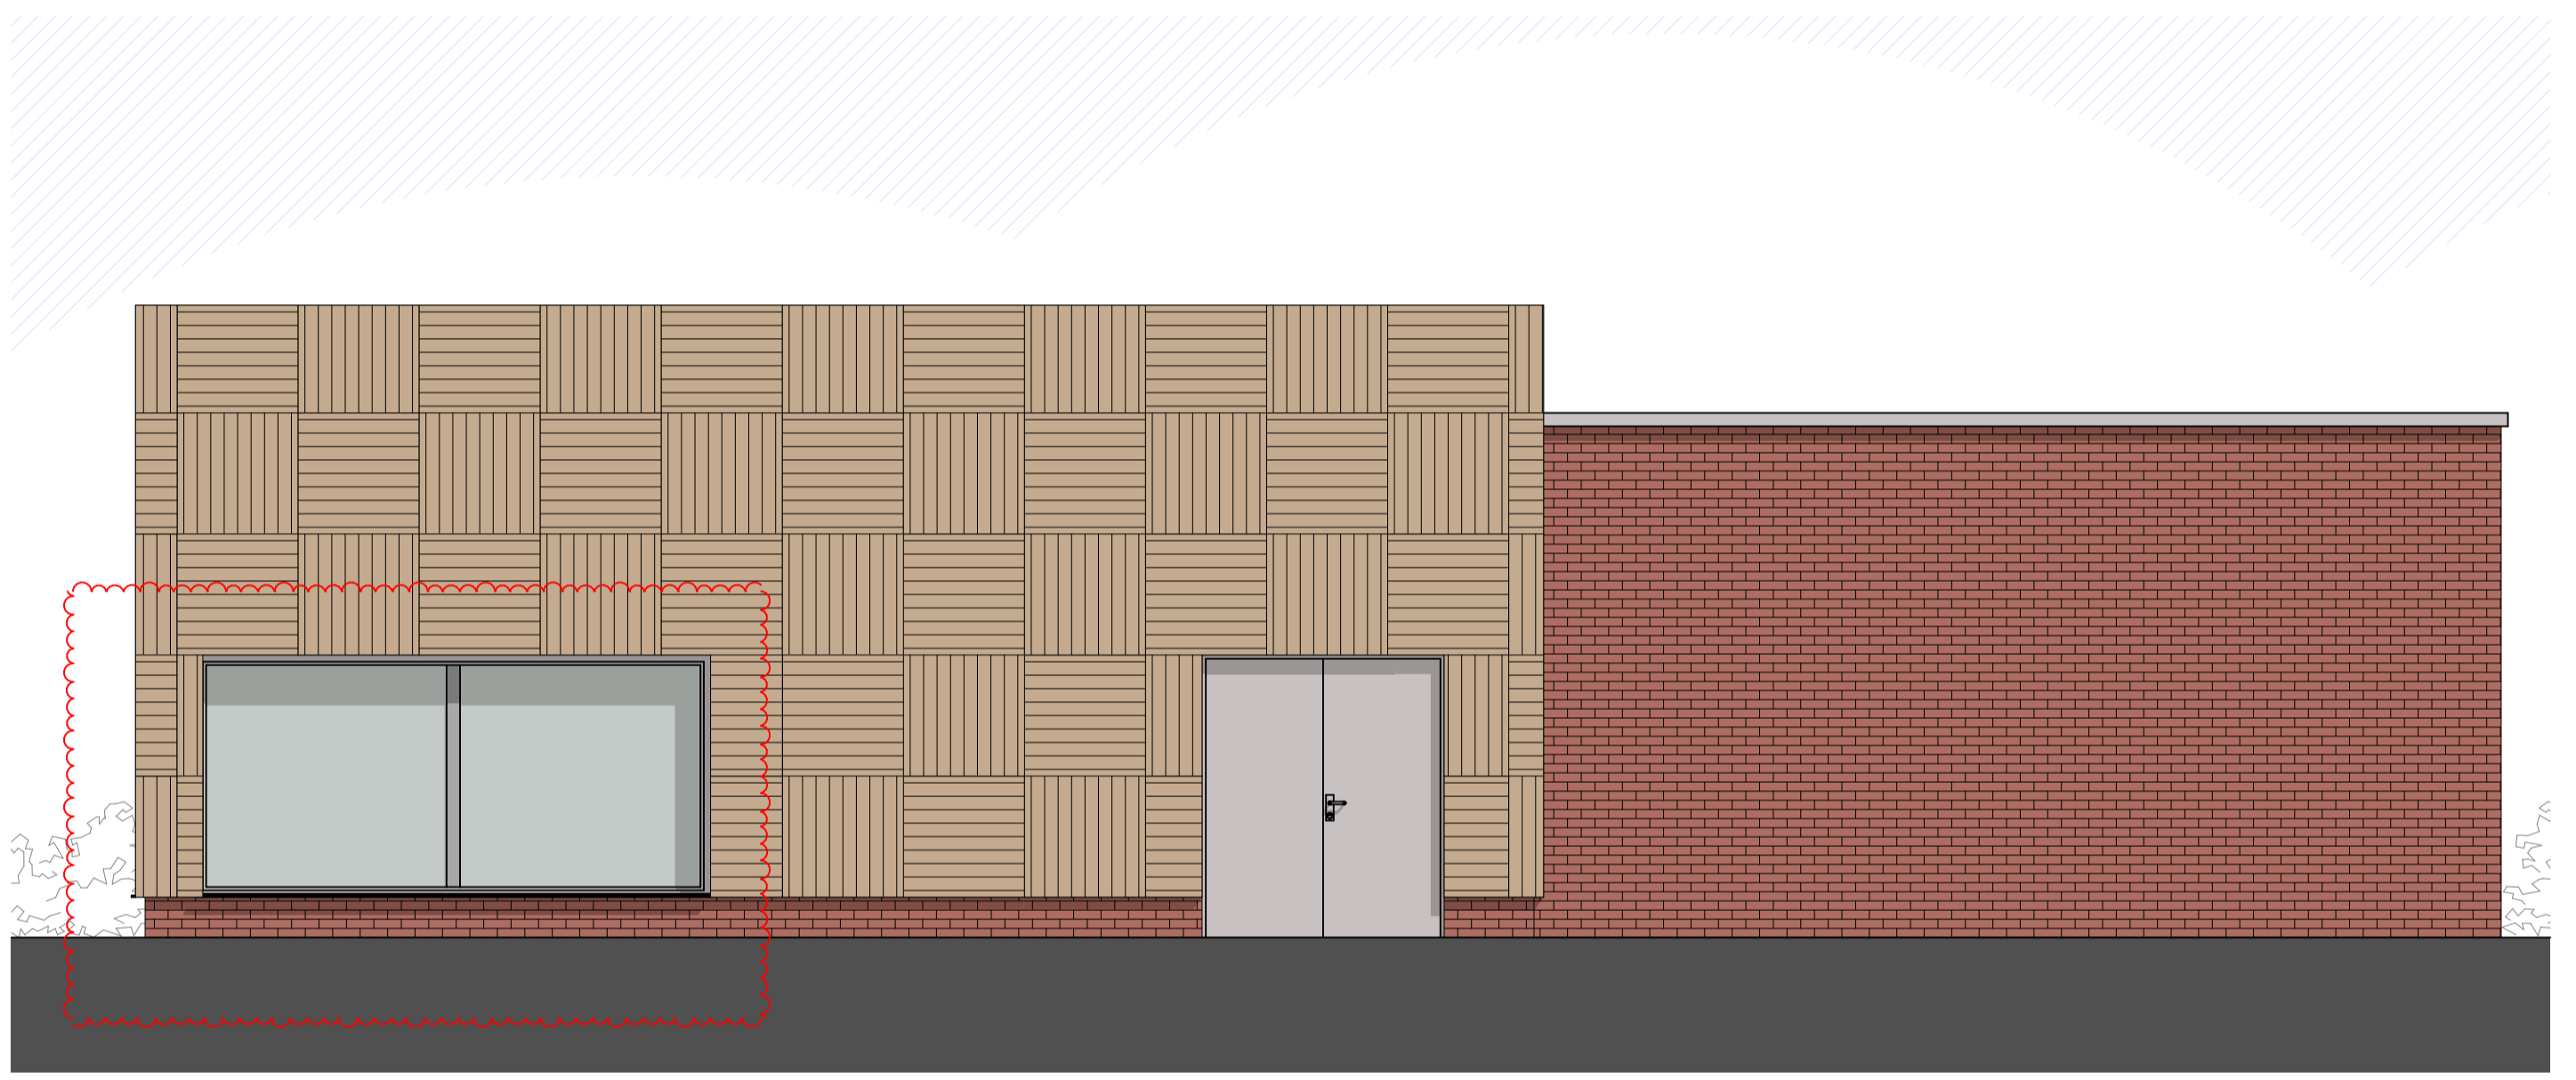

EAST ELEVATION E04



SOUTH ELEVATION E02

Rev	Date	By	Description	CHKD
A	25/09/14	CC	Brickwork detail added and studio glazing revised	GR
B	29/09/14	GR	Studio Corner detail amended	CC

PLANNING

Project Number
12-0264

Drawing Number
A02/04 B

Scales
1:50

At A1 Size

Drawn
MS

Checked
CC

Date
22/07/2014

Assistant
Glen Read

email: glen.read@concertus.co.uk Tel: 01473 260753

Concertus
DESIGN & PROPERTY CONSULTANTS

8 Russell Road - Ipswich - Suffolk - IP1 2BX